



REVISION	DATE
A. Alteration to lean-to.	24.xi.07
B. Converted to CAD drawing.	17.i.07

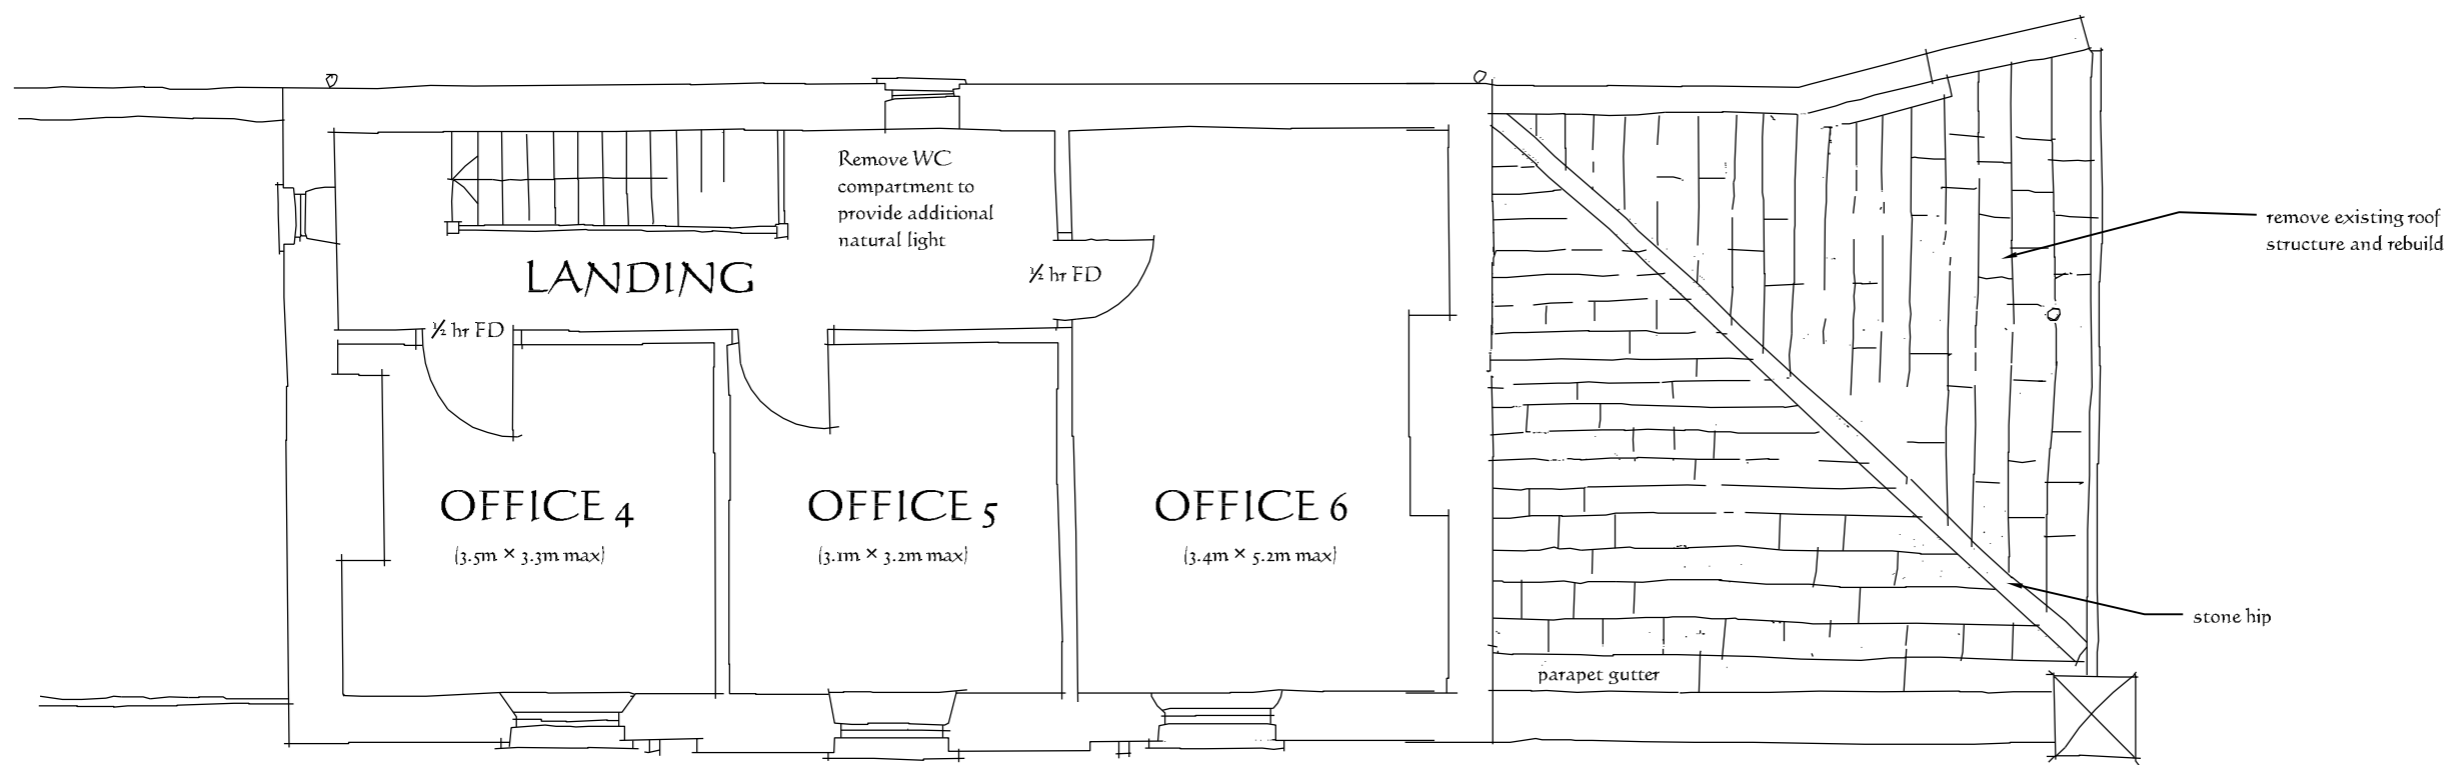

FIRST FLOOR PLAN

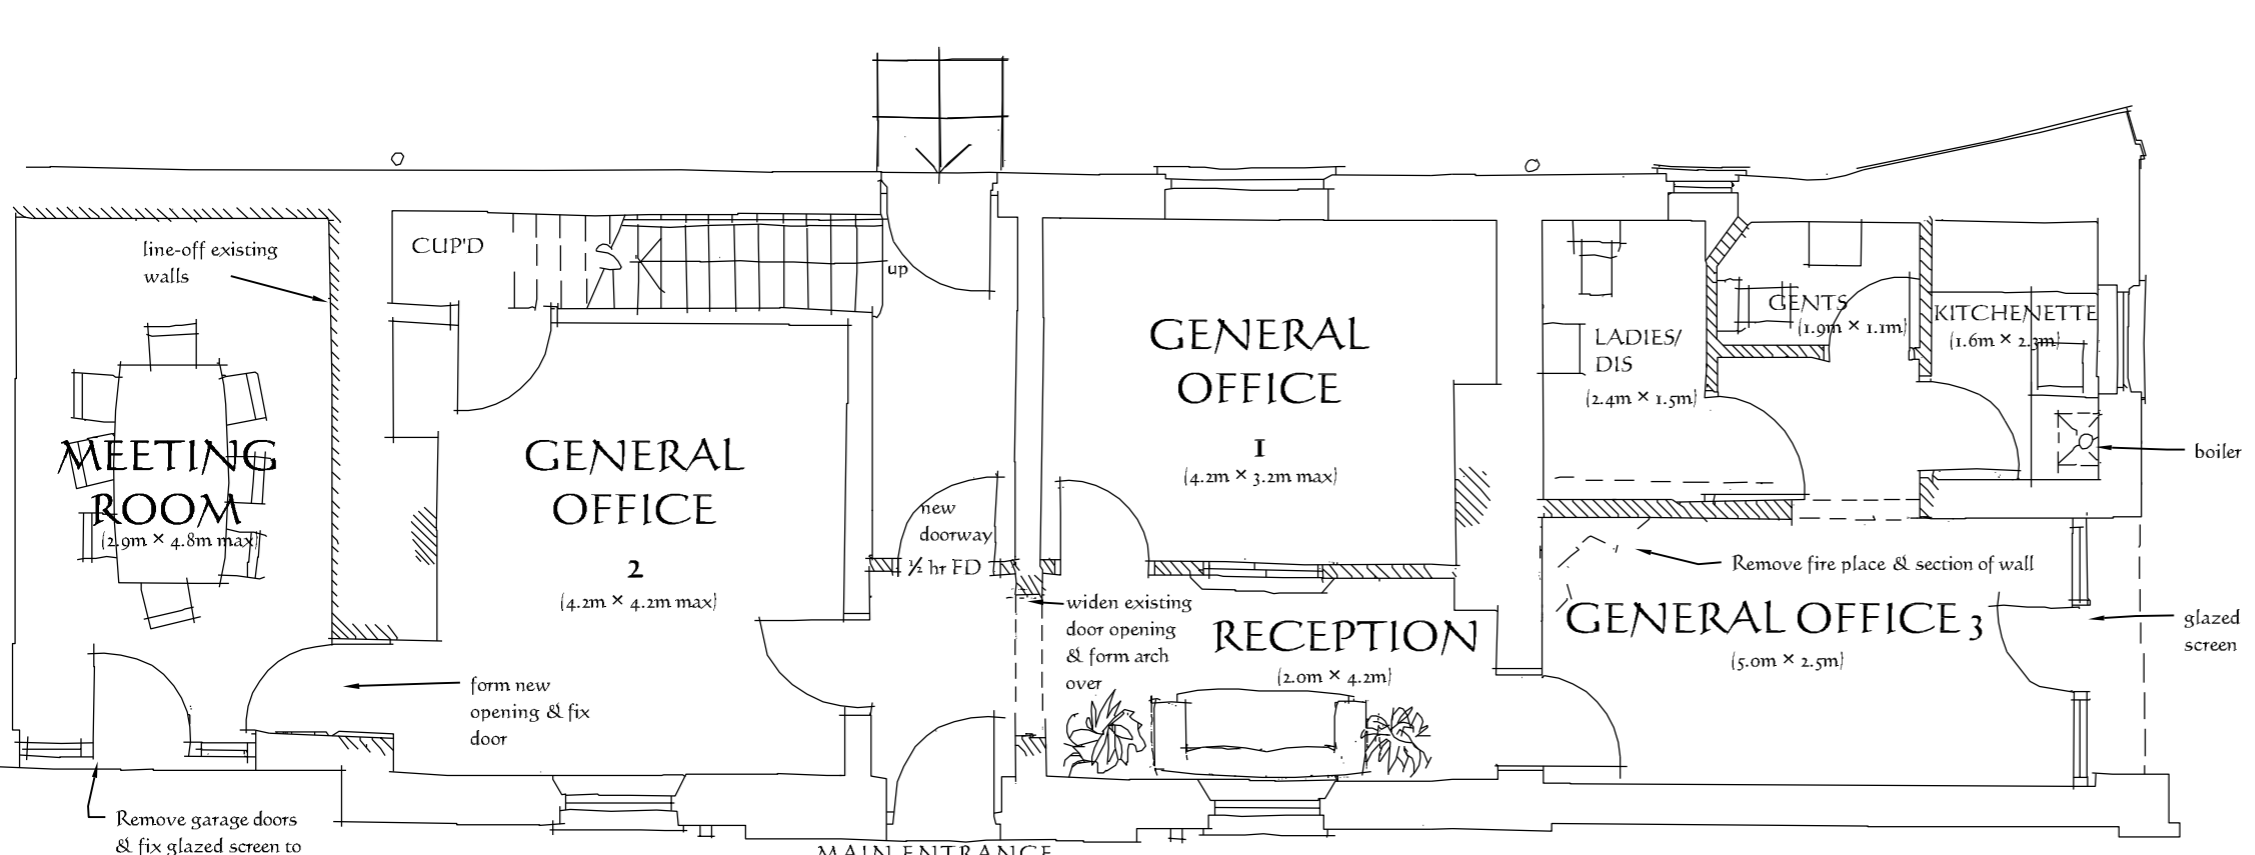

GROUND FLOOR PLAN

 FRANCIS JOHNSON & PARTNERS
Chartered Architects
CRAVEN HOUSE, 16 HIGH STREET, BRIDLINGTON YO19 1JG
Tel: 01262 674043 Fax: 01262 677950

project CONVERSION of former HEAD GARDNERS COTTAGE into OFFICE ACCOMODATION for The NOSTELL ESTATE
drawing title SKETCH PROPOSAL "A"

scales 1:50 date Nov 2006

drwg.no. 1977E/2 rev B

Create PDF with GO2PDF.com free, if you wish to remove this line, click here to buy Virtual PDF Printer