


New 150 ϕ upvc
w.w drain

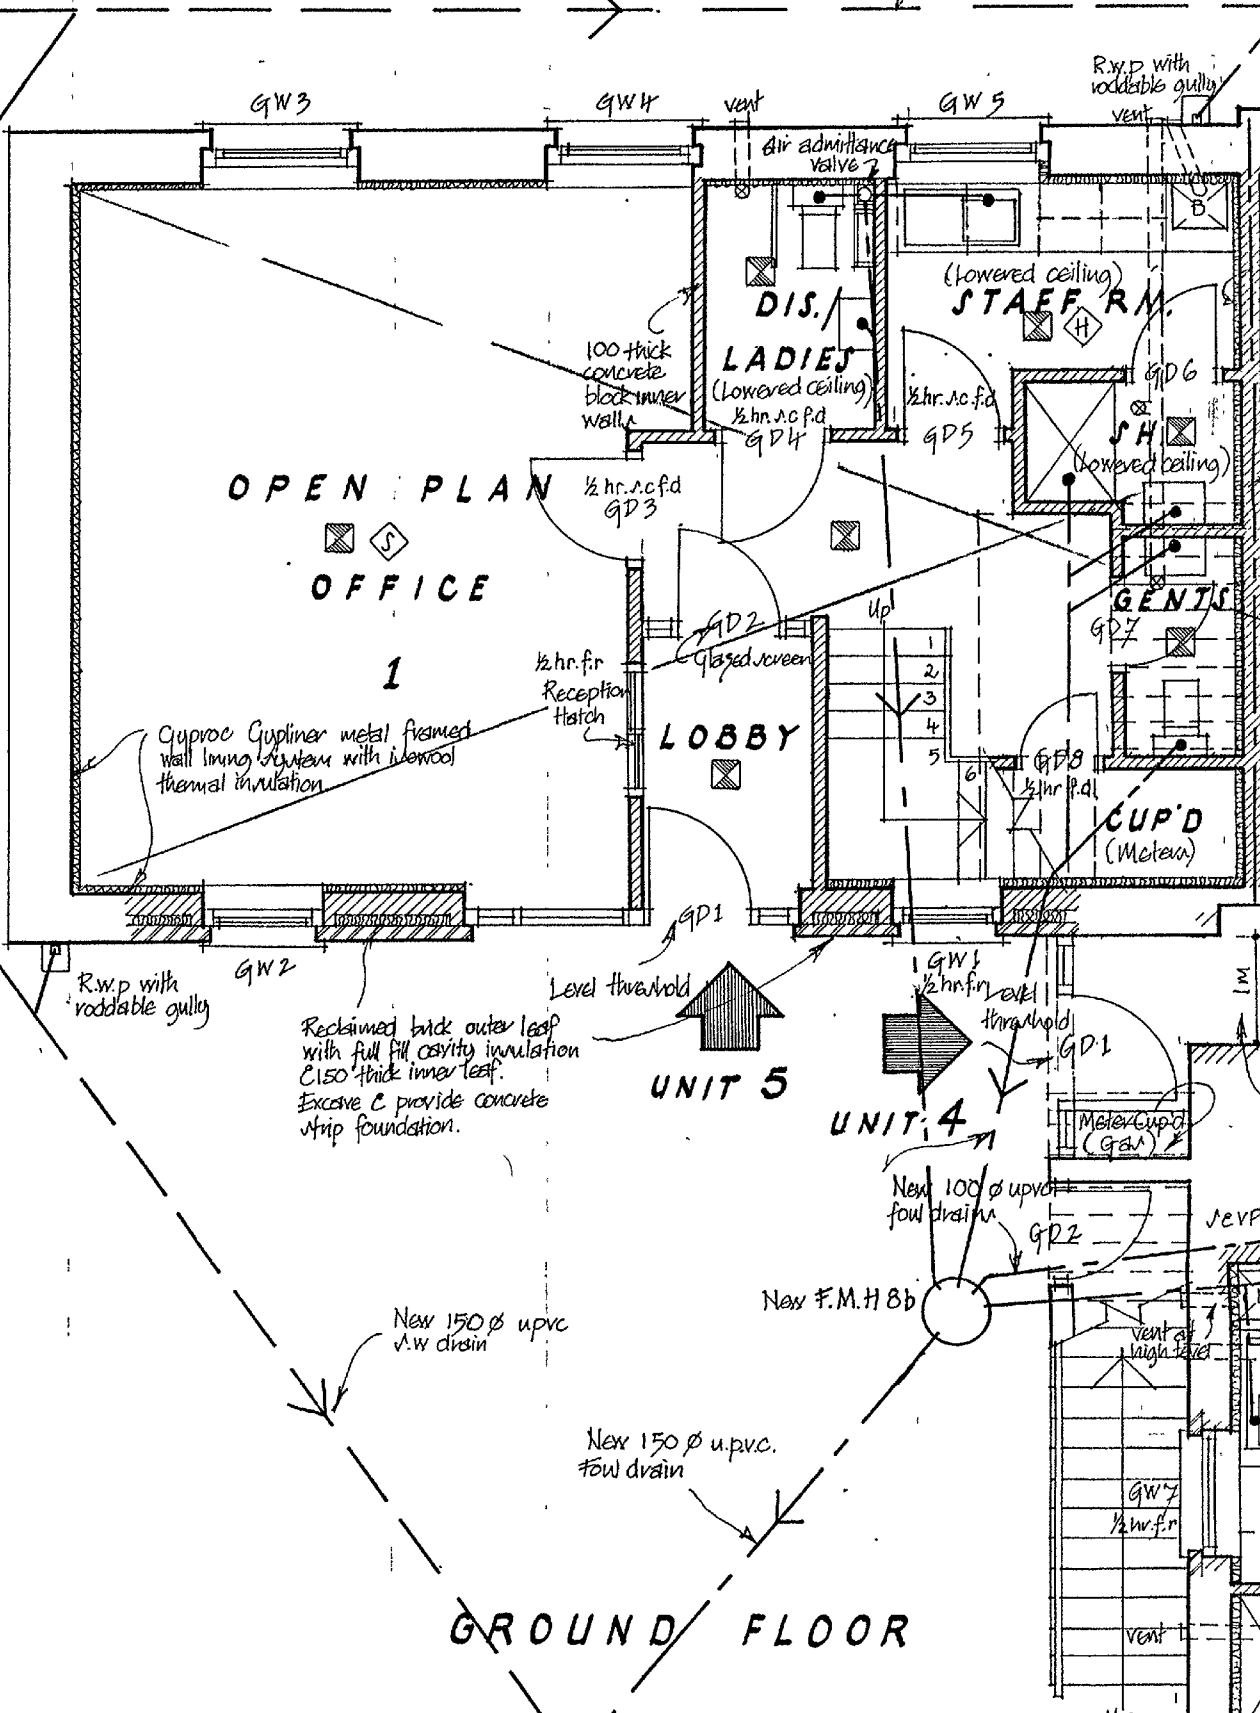

OPEN PLAN
OFFICE
1

DIS./
LADIES
(Lowered ceiling)

STAFF RM.
(lowered ceiling)

100 thick
concrete
block inner
walls

1/2 hr. n.c.f.d.
G.D.4

1/2 hr. n.c.f.d.

1/2 hr. n.c.f.d.
G.D.3

SH.
(lowered ceiling)

Cyproc Cypliner metal framed
wall lining system with mineral
thermal insulation

1/2 hr. fir
Reception
Hatch

LOBBY

GENTS
G.D.7

CUP'D
(Meter)

R.w.p with
roddable gully

G.W.2

Reclaimed brick outer leaf
with full fill cavity insulation
E150 thick inner leaf.
Excavate & provide concrete
trip foundation.

Level threshold

UNIT 5

UNIT 4

1 GW
1/2 hr. fir
threshold

Meter Cup'd
(G.W.)

New 100 ϕ upvc
foul drain

New 150 ϕ upvc
w.w drain

New 150 ϕ u.p.v.c.
foul drain

New F.M.H.Bb

GROUND FLOOR